

BAR




LIGHTING & SOUND

ENTRANCE

BAR

- Ground Floor
- Level 1
- Level 2

FIRE EXIT

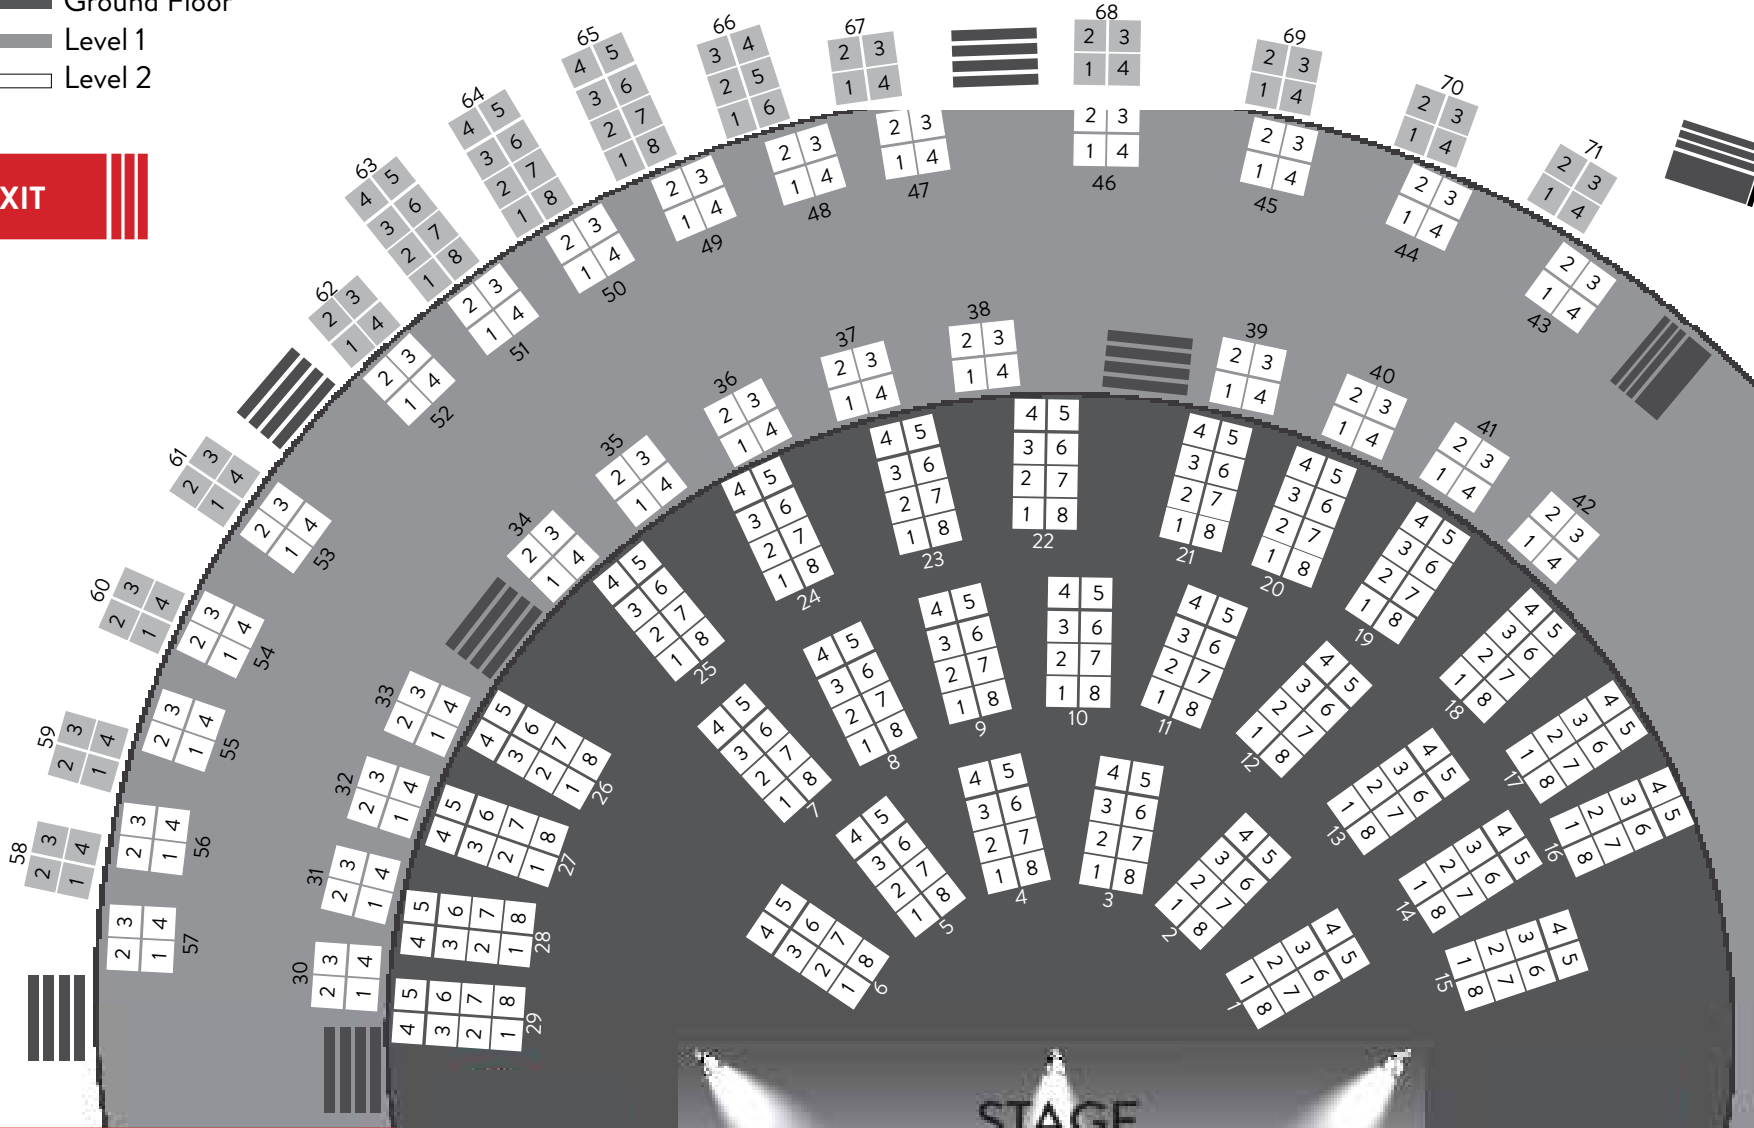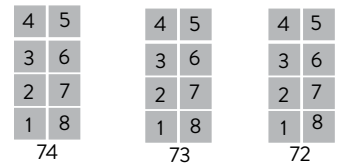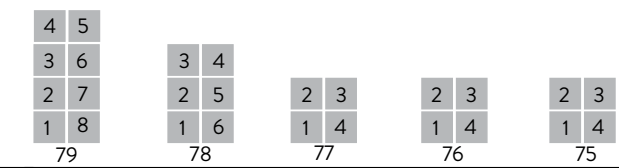

FIRE EXIT

STAGE



Not to scale